



## TYPICAL SECTIONS


### Resolution Drive

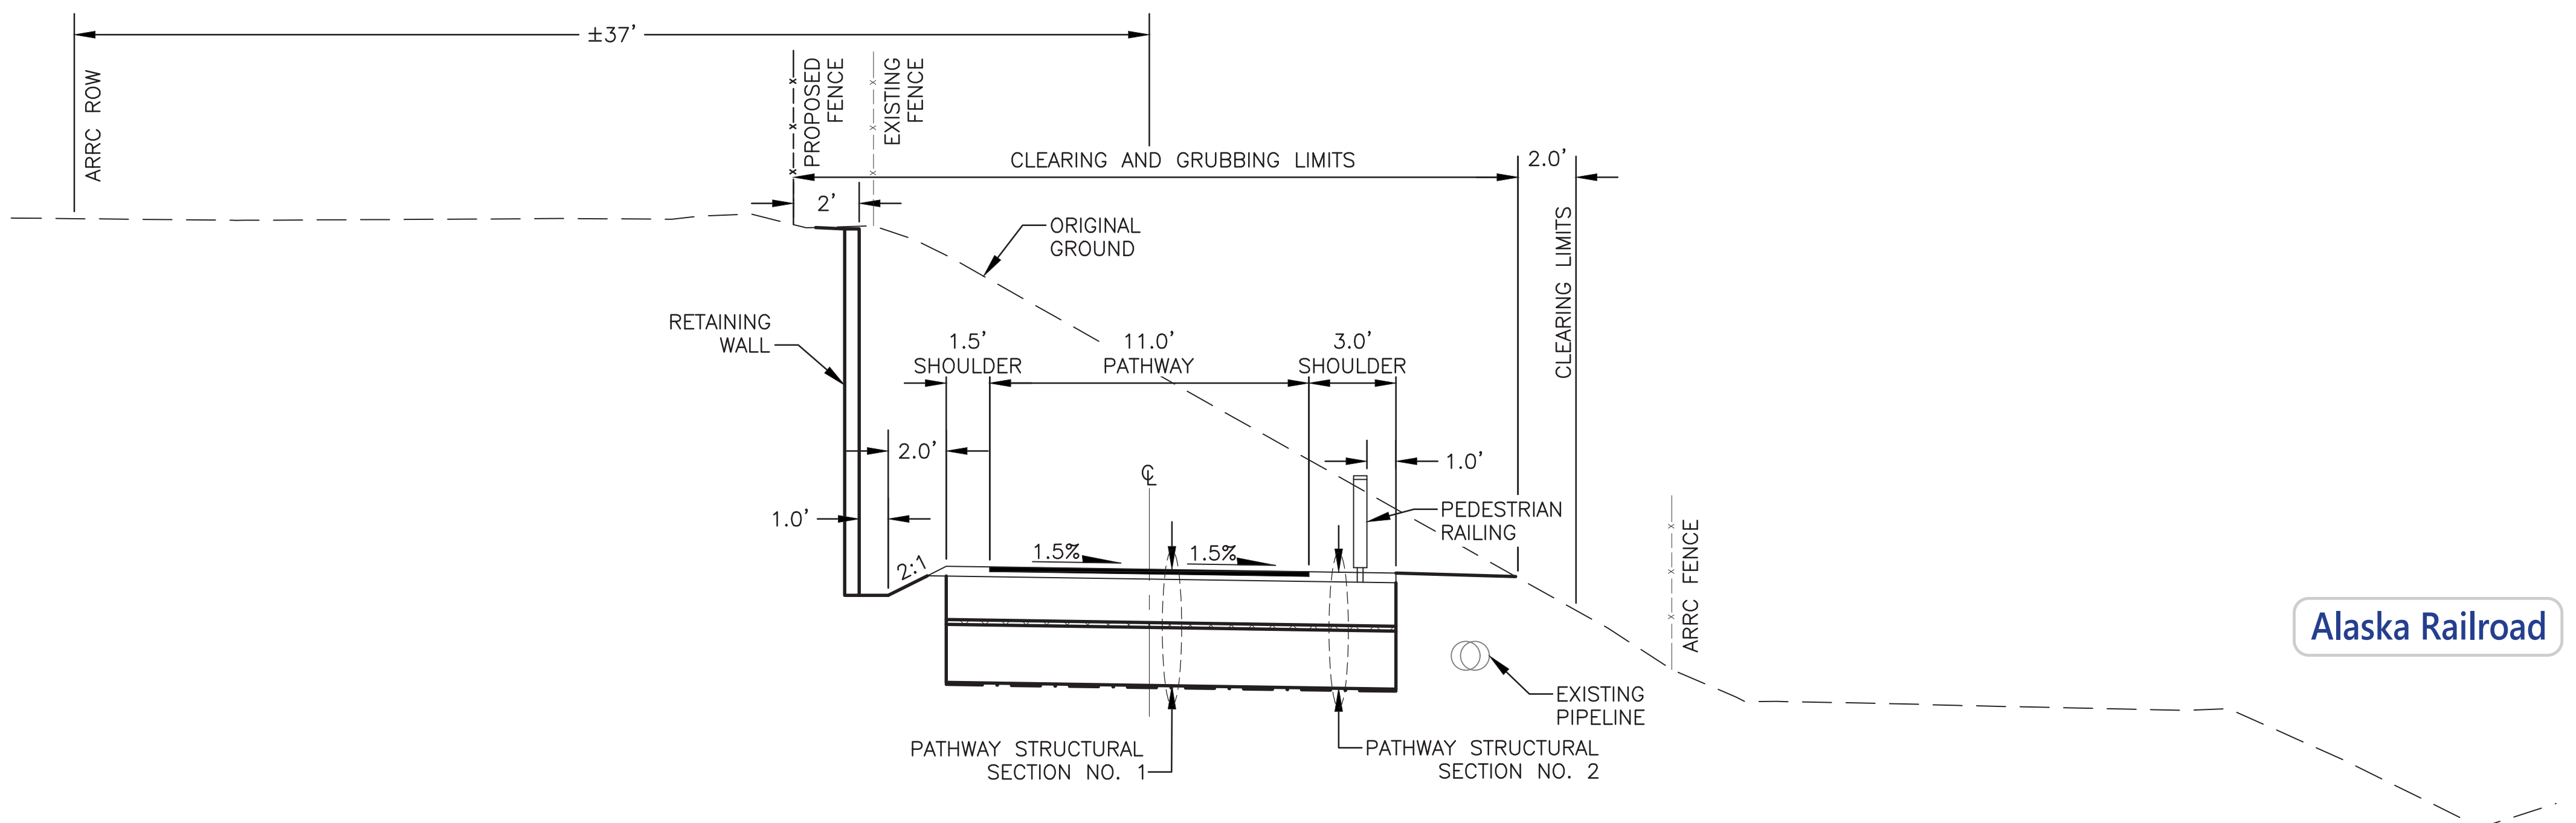

### Cut Retaining Wall Typical Section Fish Creek Trail

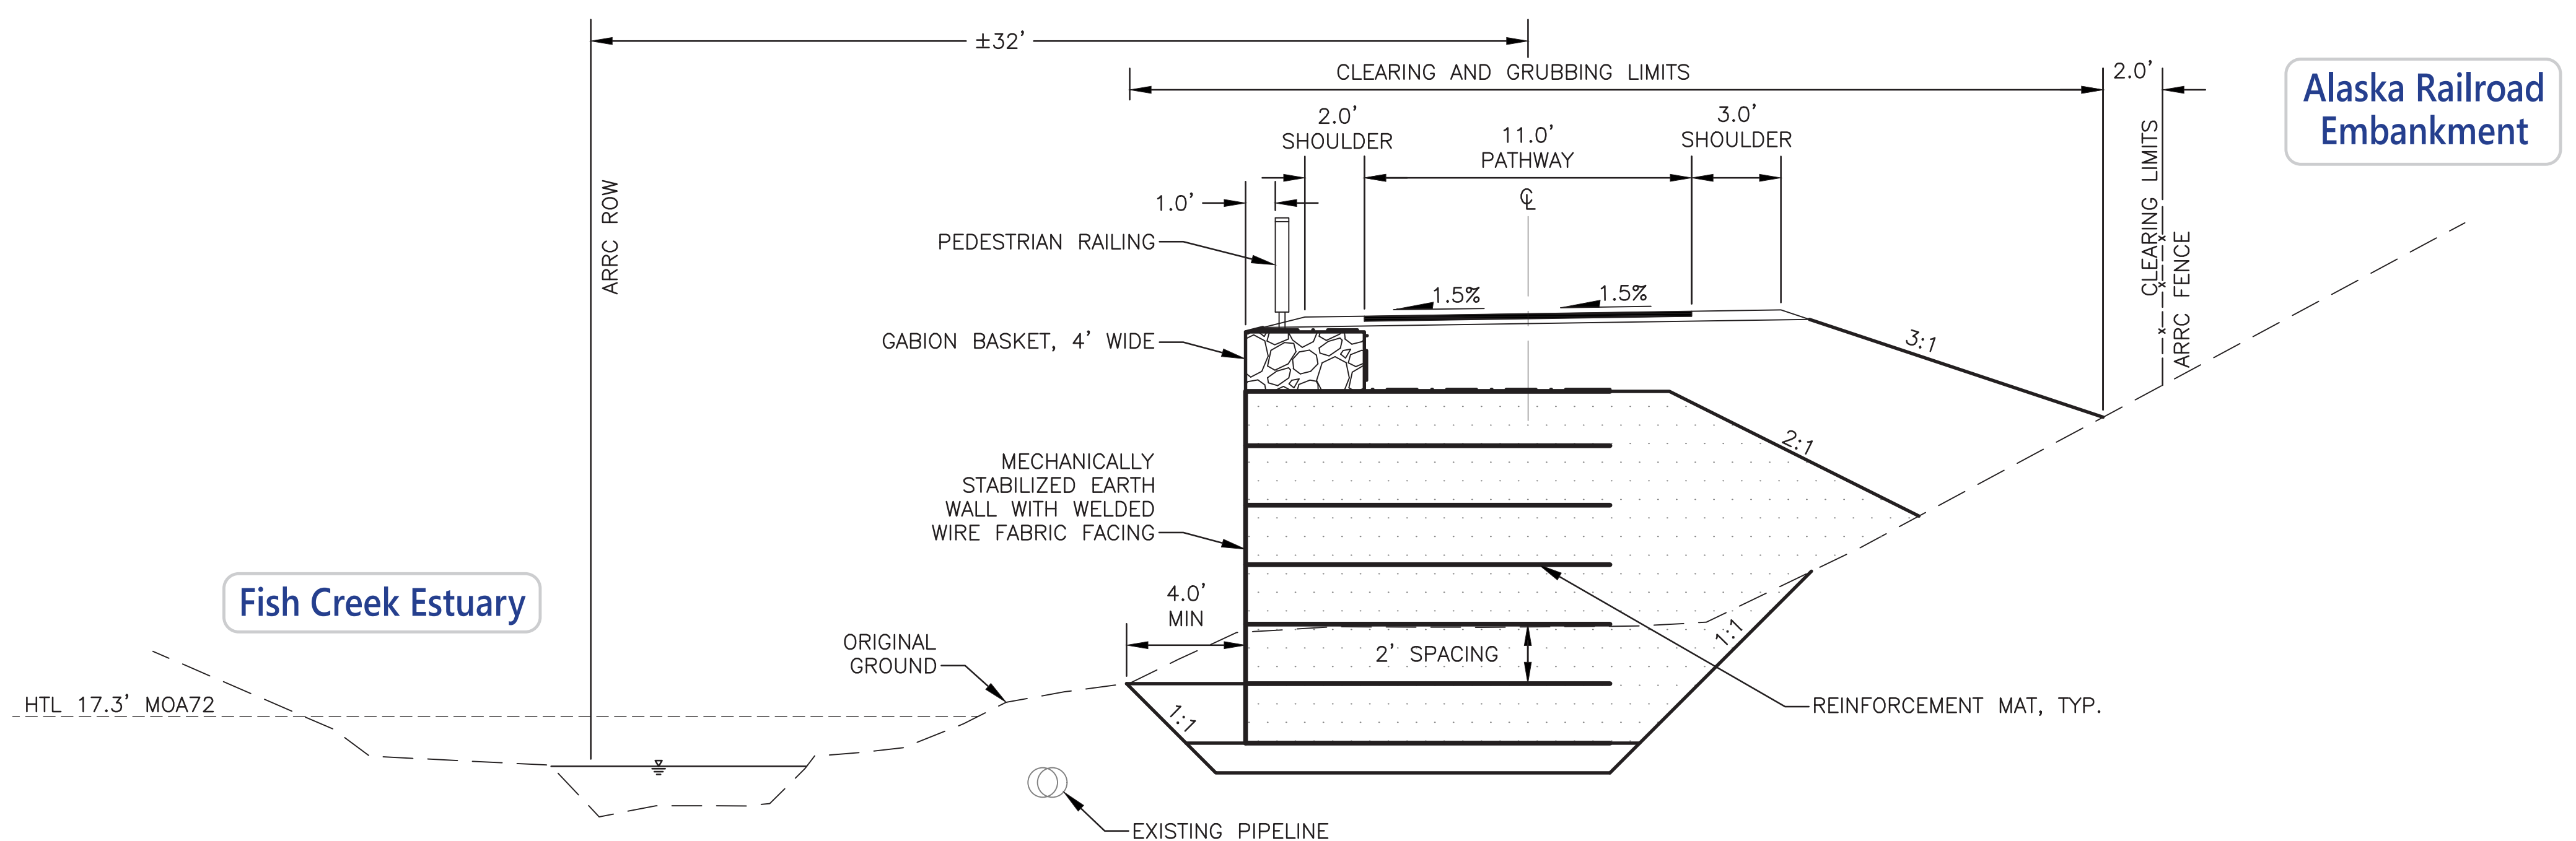

### Fill Retaining Wall Typical Section Fish Creek Trail

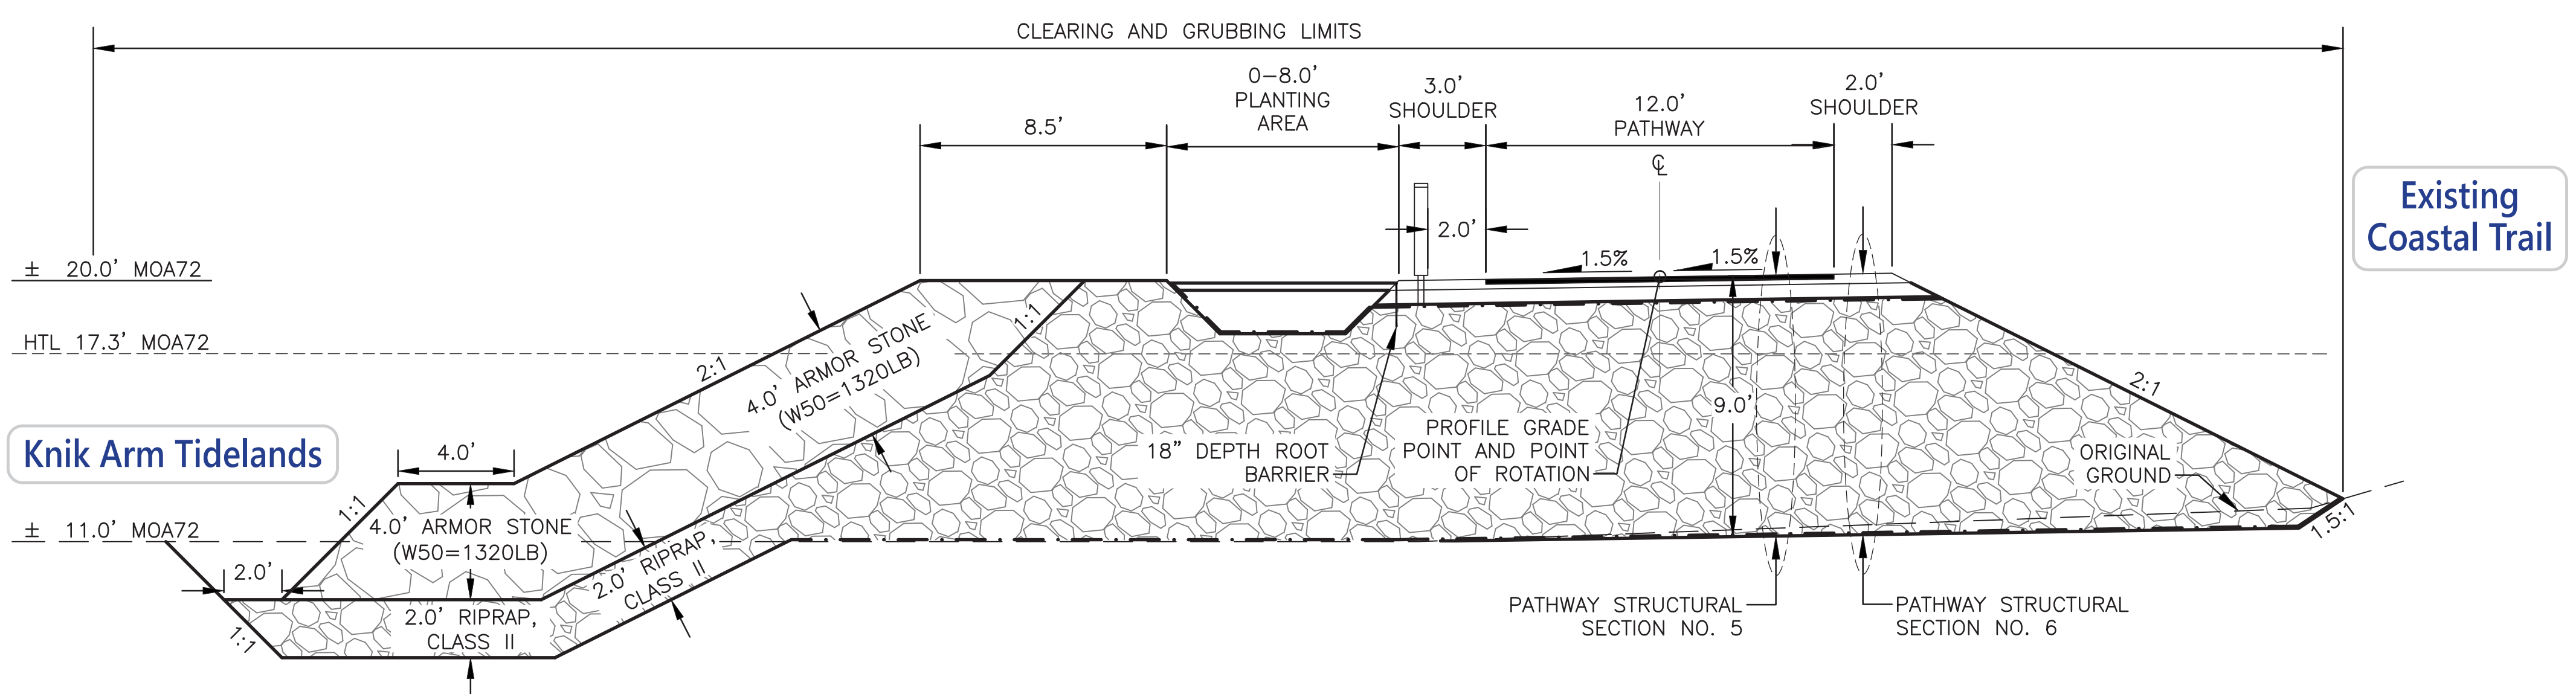

### Coastal Trail Relocation Typical Section