





# ANCHORAGE METROPOLITAN AREA TRANSPORTATION SOLUTIONS FISH CREEK TRAIL CONNECTION PROJECT

Project No. CFHWY00587



## LEGEND

- PROPOSED PATHWAY
- PROPOSED CUT LIMITS
- PROPOSED FILL LIMITS
- EXISTING MAINTENANCE ROAD
- EXISTING FUEL LINE
- EXISTING GAS LINE
- EXISTING SEWER PIPE
- EXISTING SEWER FORCE MAIN
- EXISTING WATER PIPE
- EXISTING STORM DRAIN
- EXISTING COMMUNICATIONS LINE
- EXISTING ELECTRIC LINE
- EXISTING PRIVATE FENCE
- EXISTING AKRR FENCE
- PROPOSED FENCE
- PROPOSED RAILING
- AKRR ROW
- AKRR TRACKS
- APPROXIMATE PROPOSED CONSTRUCTION IMPACTS
- APPROXIMATE HIGH TIDE LINE (HTL) BASED ON MDA 2015 LIDAR
- RIVERINE TIDAL & LOWER PERENNIAL (R1UBV & R2UBH)
- APPROXIMATE LOCATION OF WETLANDS (SURVEYED AND UNSURVEYED)

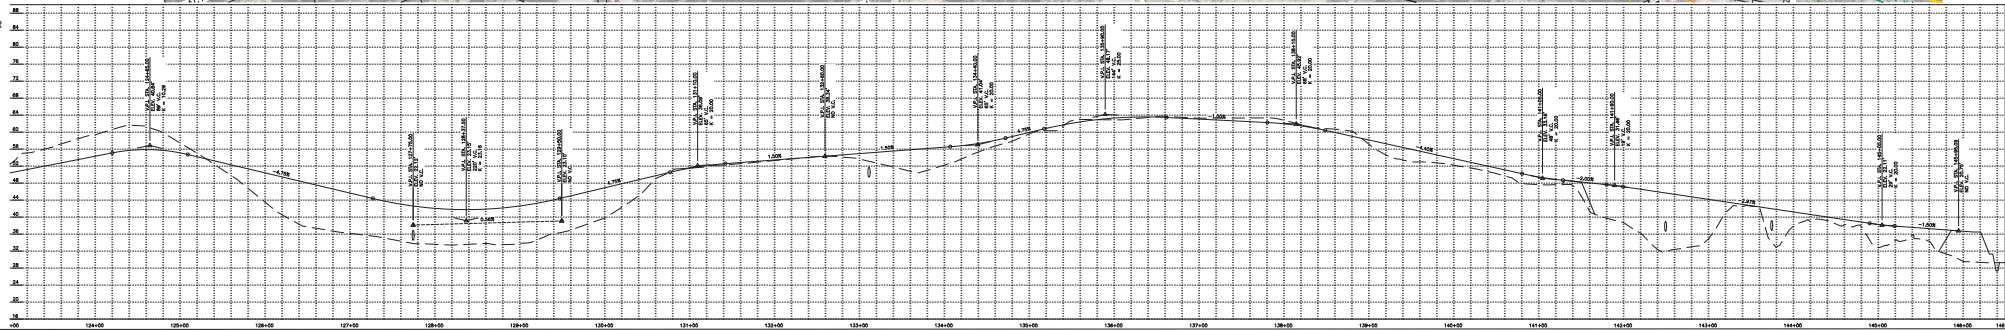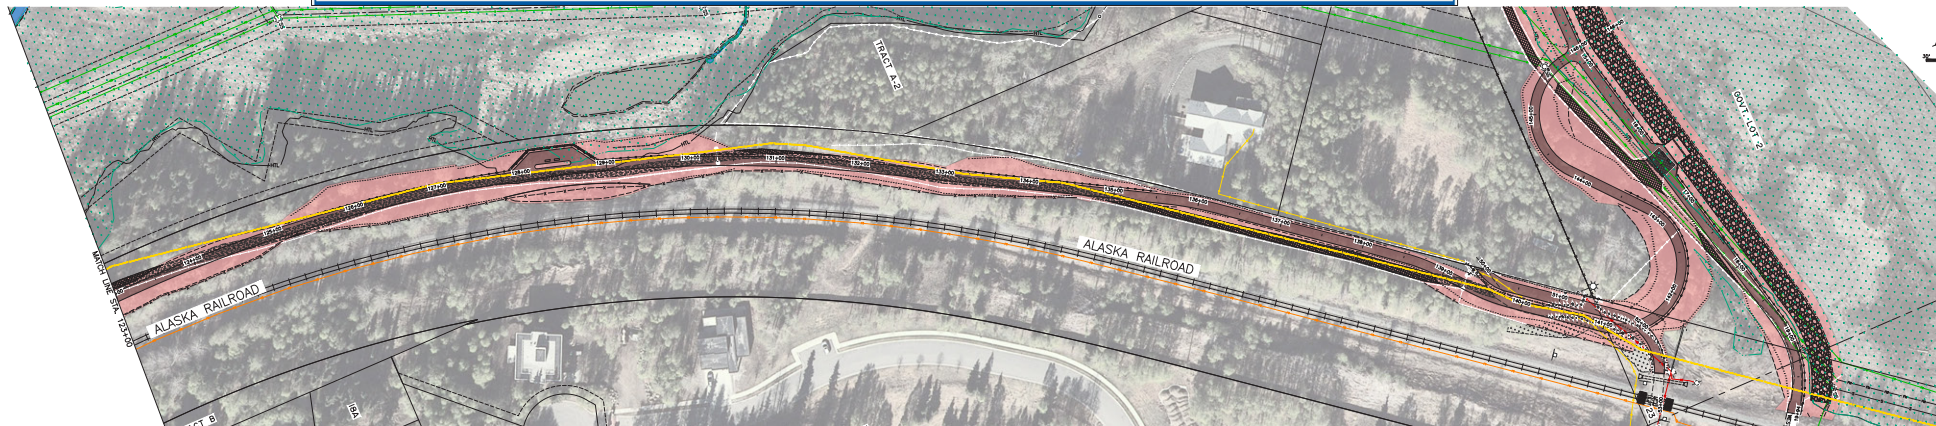

## KEY MAP



100' 200'